
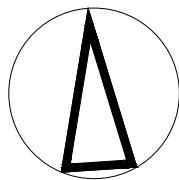


Proposed Drawing

Project No: 21-01 Dwg. No: 12
Size: A1 Dig Series: D-100 Rev: *
Date: 21 Jan '21 Issue: Planning Drawn: SH

 

FIRST FLOOR PLAN SCALE 1:100 @ A1