

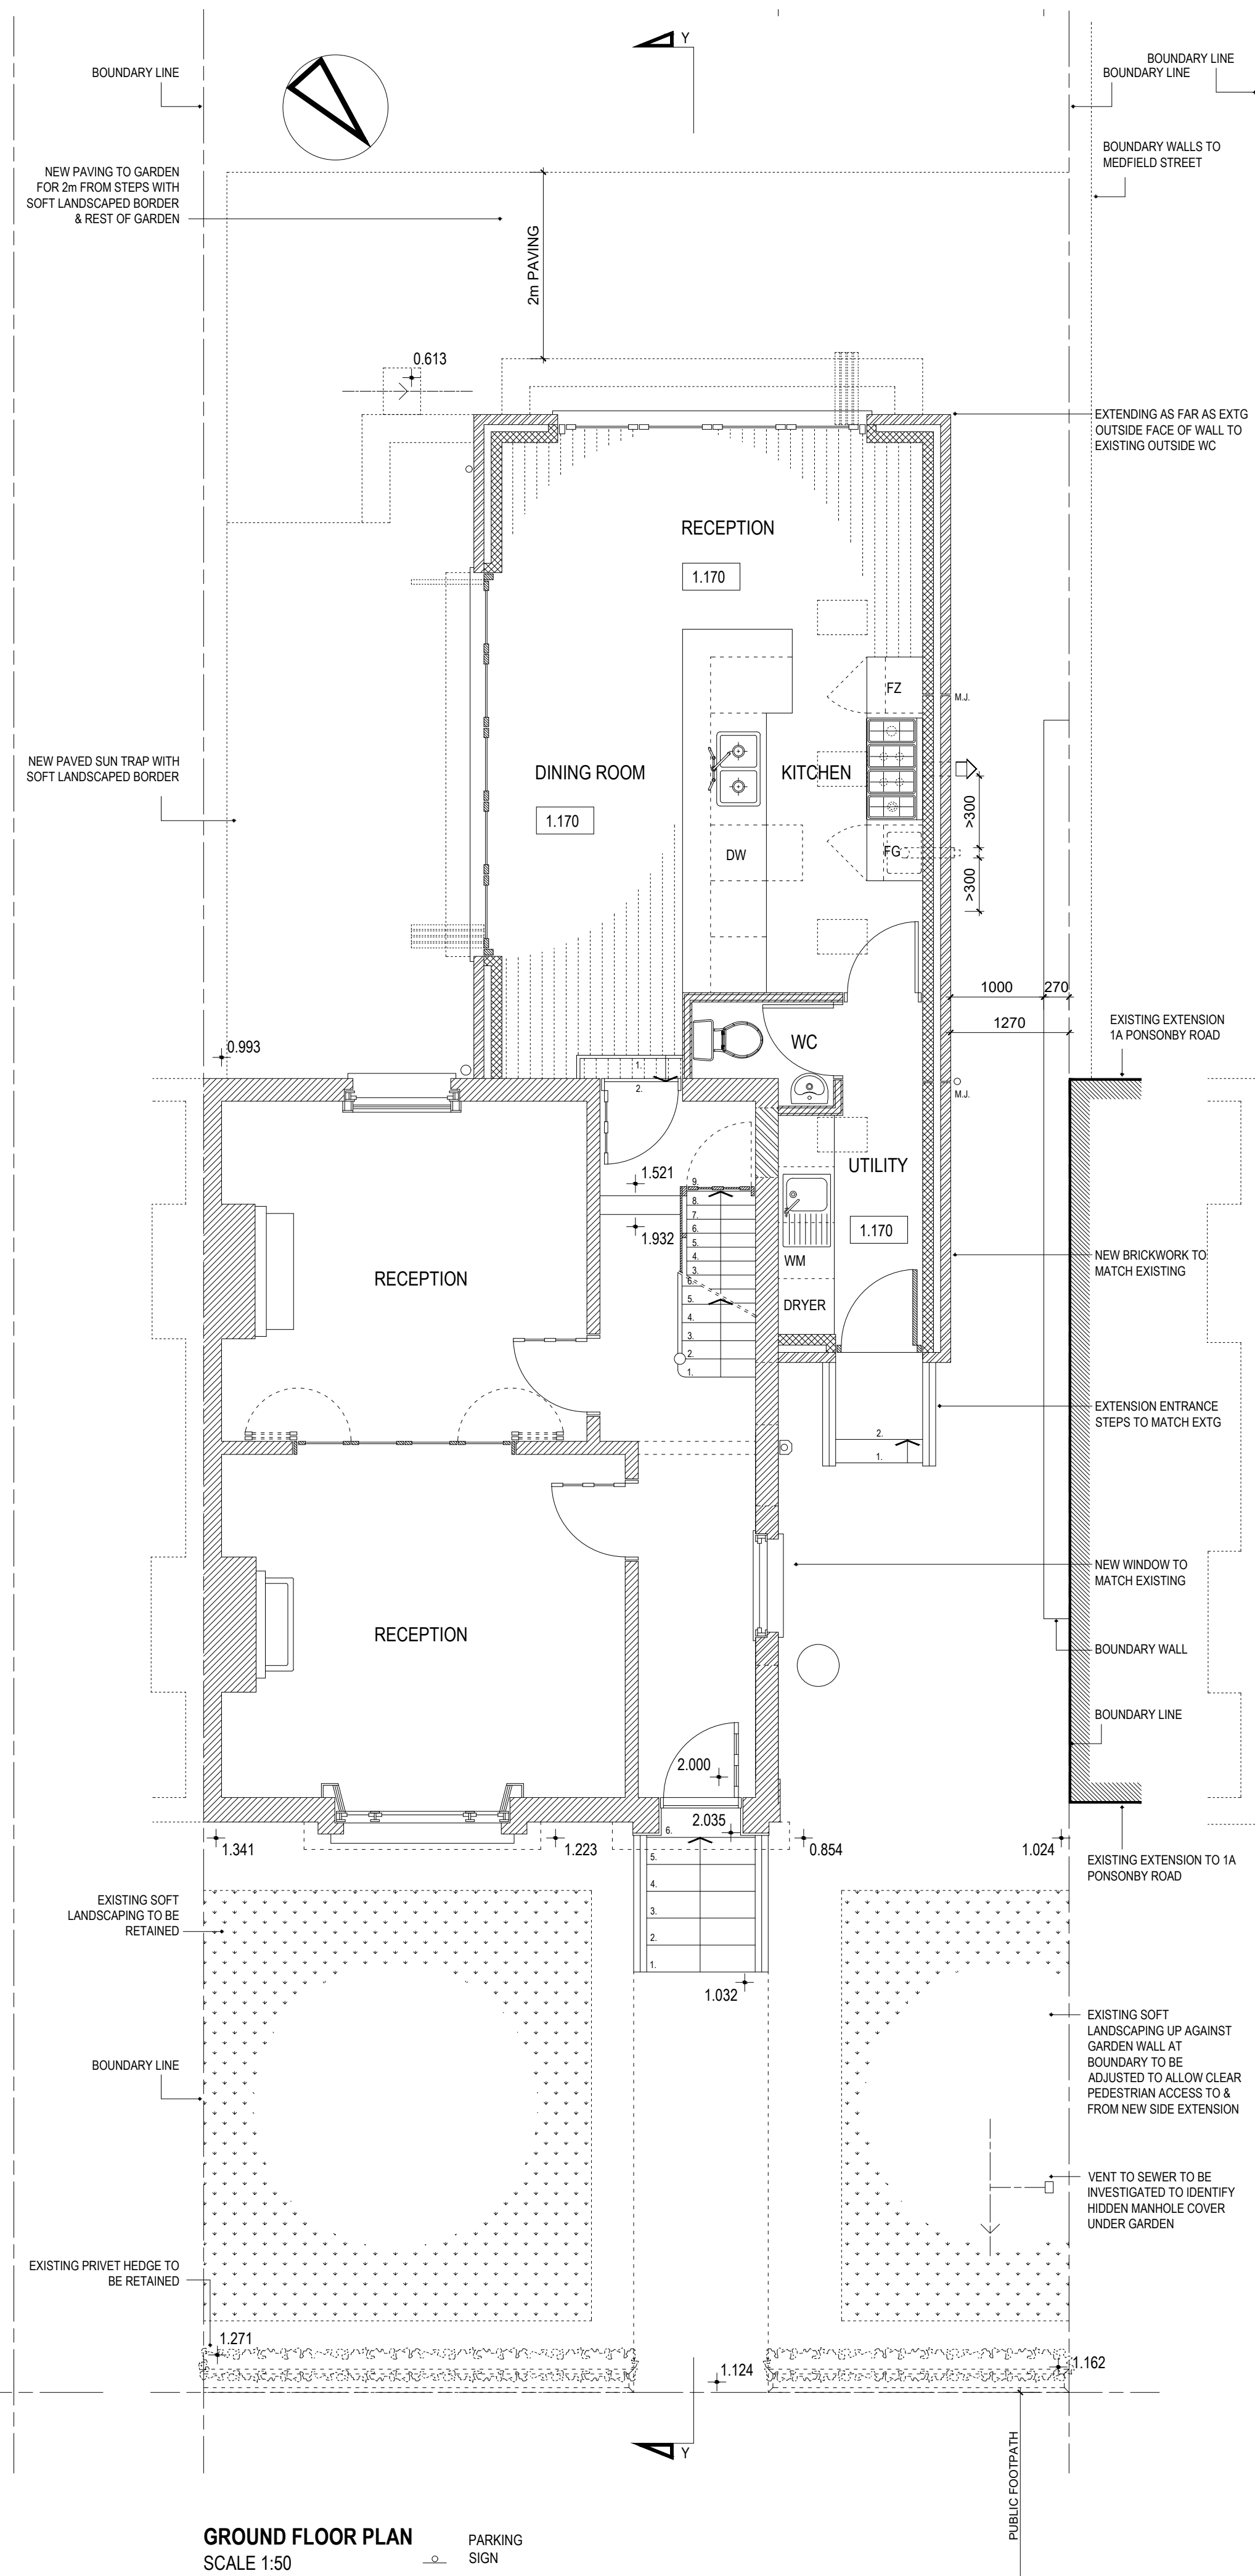


LOWER GROUND FLOOR PLAN
SCALE 1:50

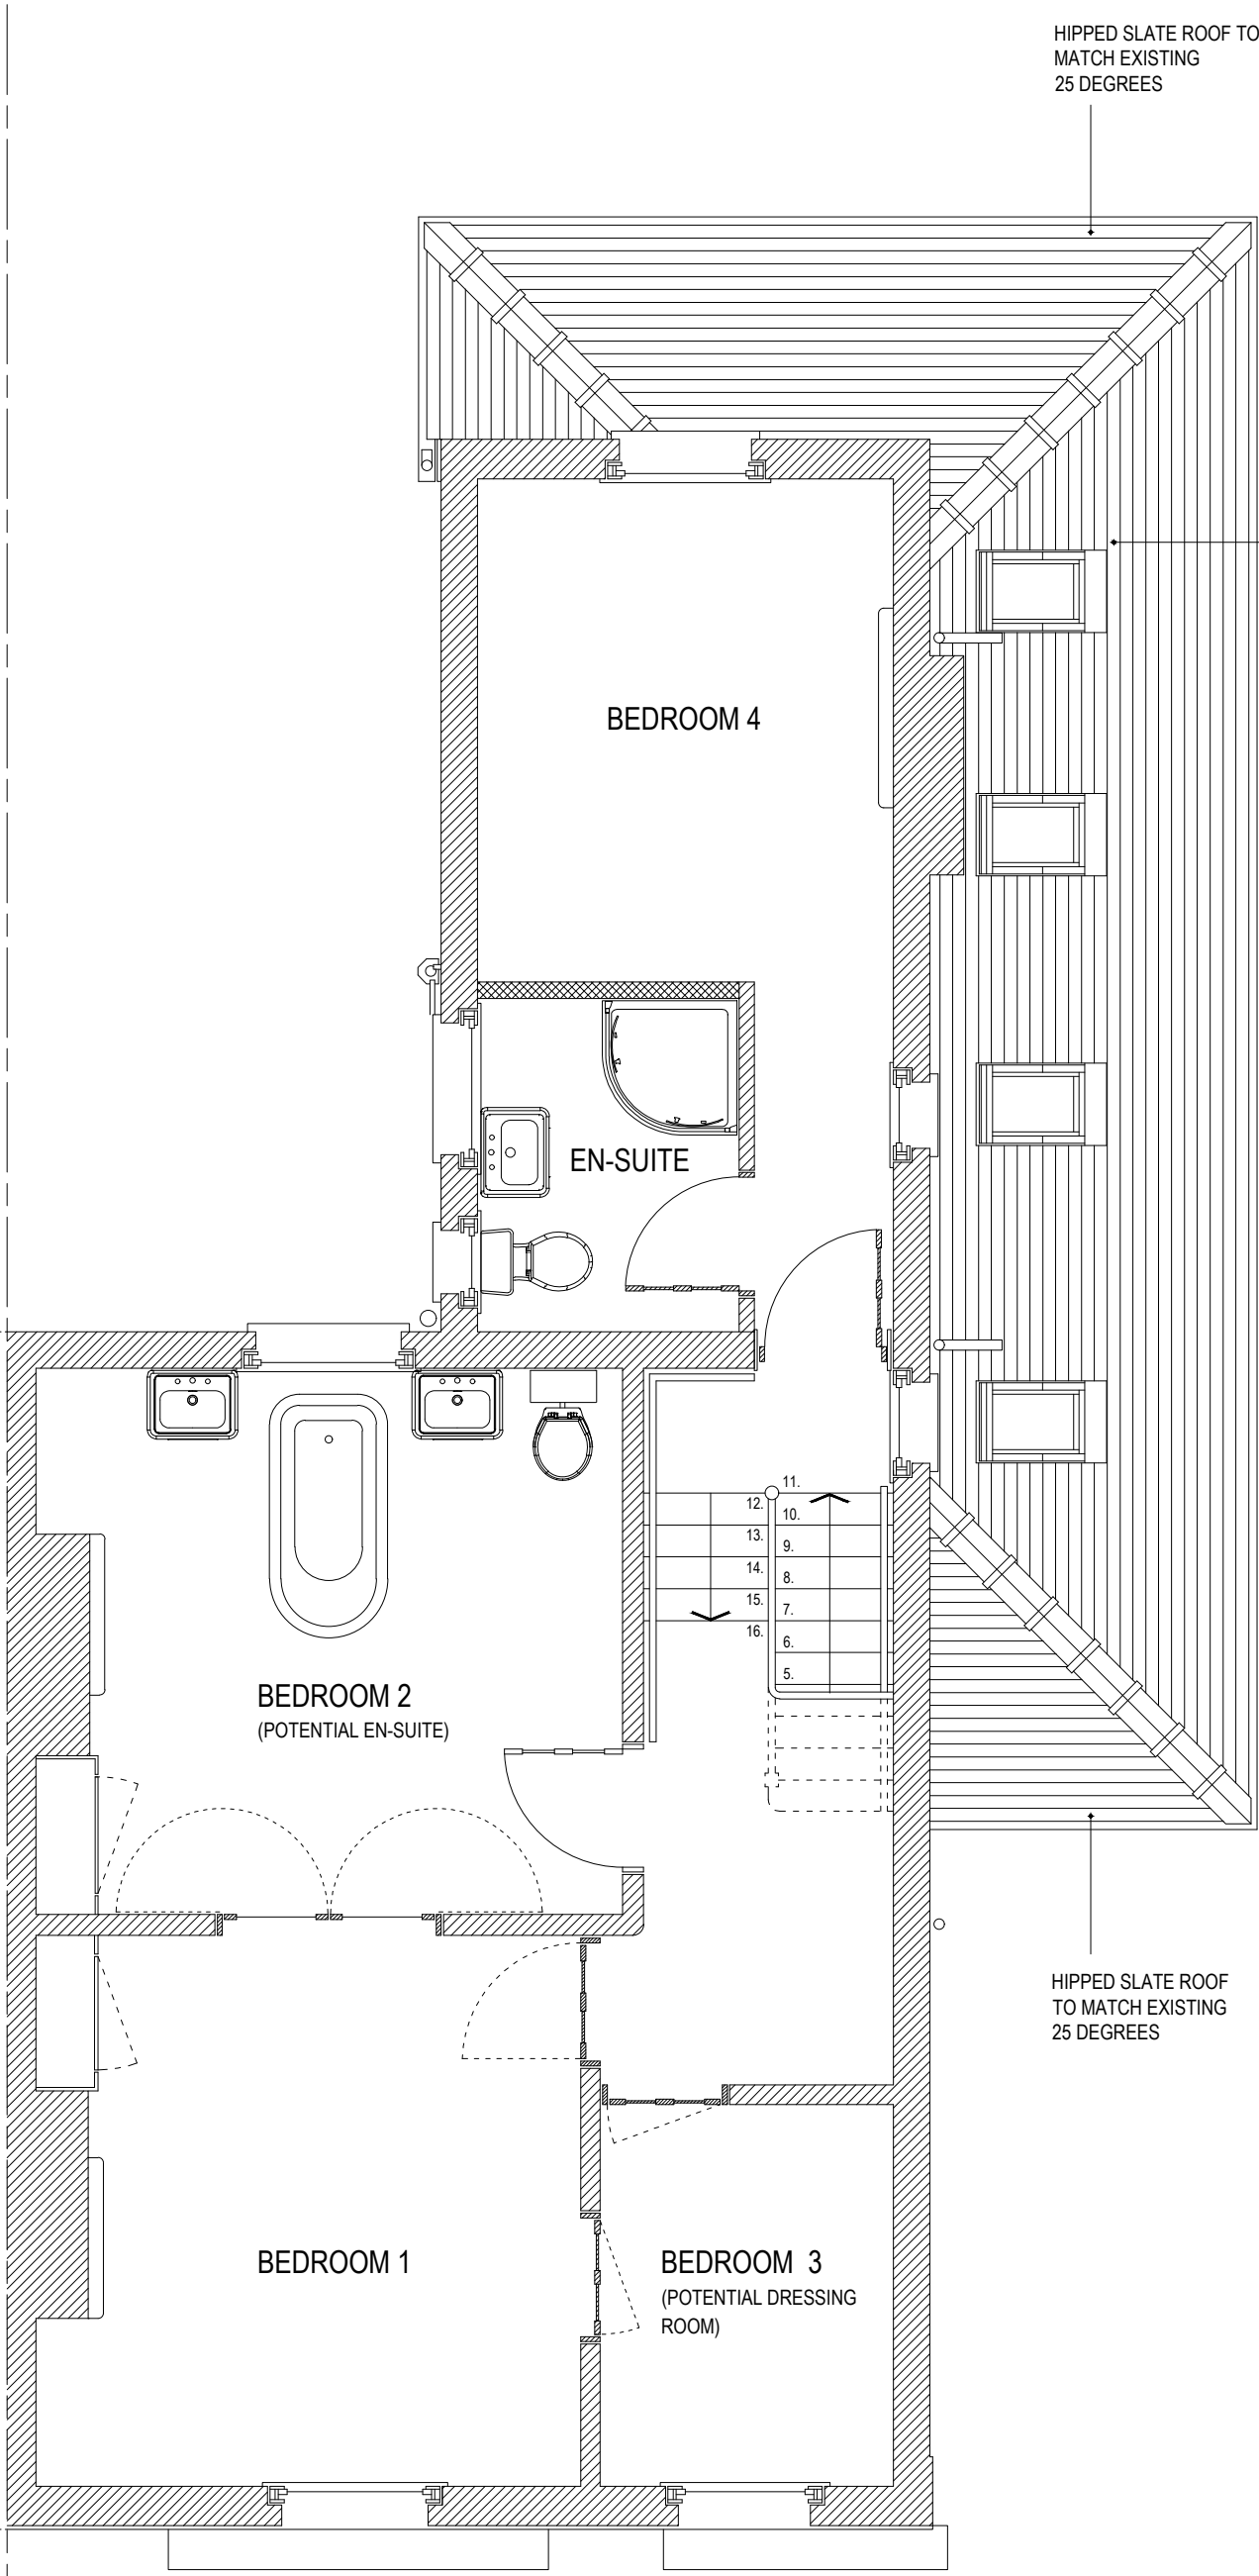


GROUND FLOOR PLAN
SCALE 1:50

PARKING
SIGN

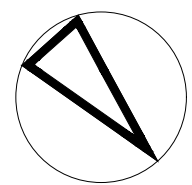

FIRST FLOOR PLAN
SCALE 1:50

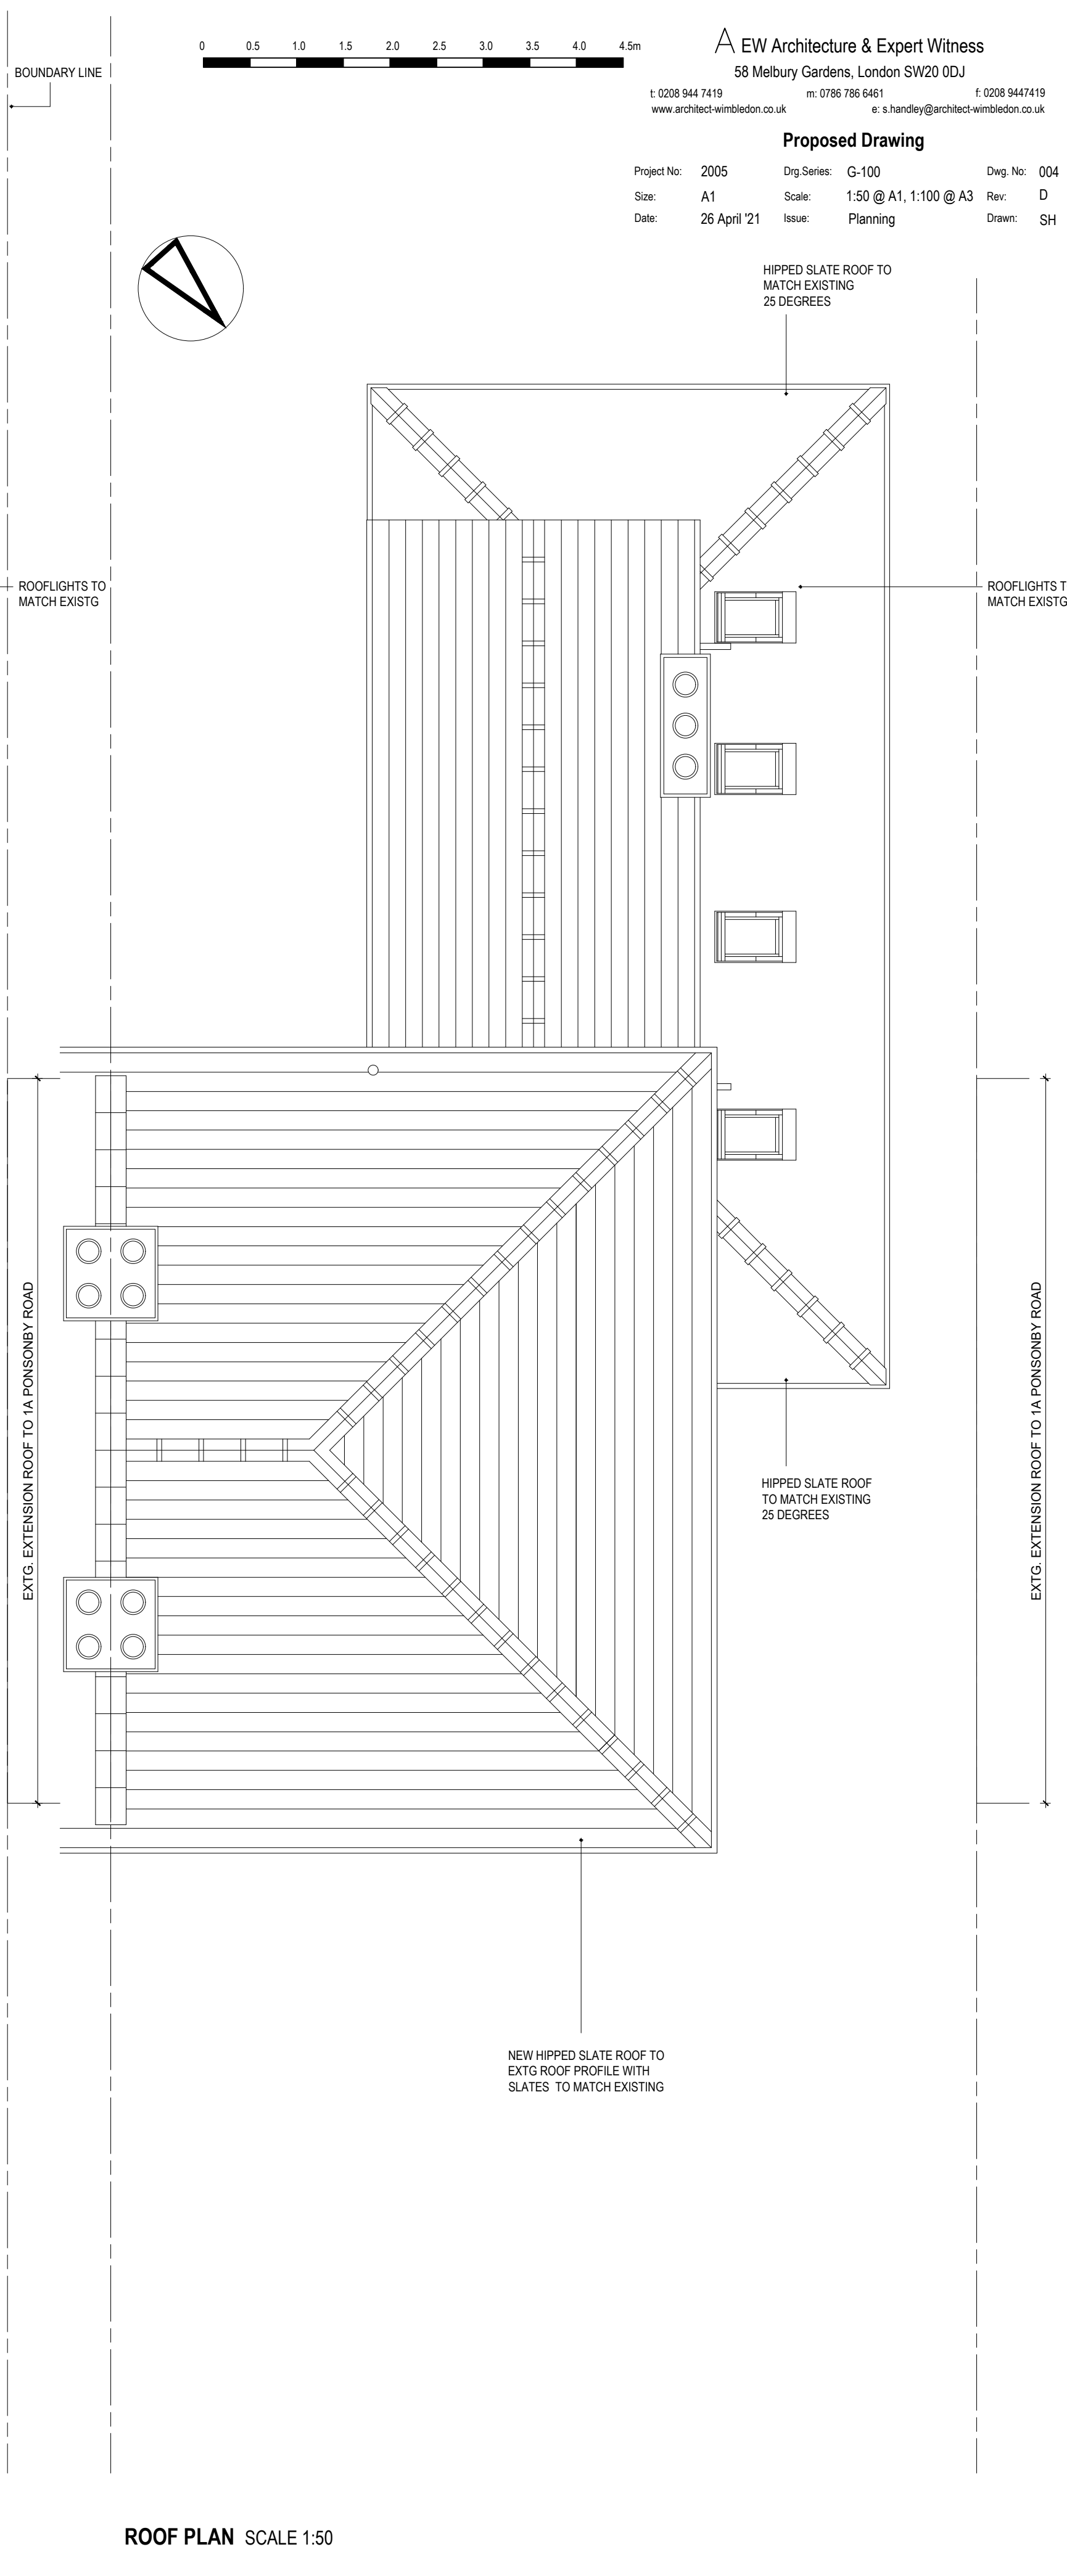

ROOF PLAN
SCALE 1:50





0 0.5 1.0 1.5 2.0 2.5 3.0 3.5 4.0 4.5m

EW Architecture & Expert Witness
58 Melbury Gardens, London SW20 0DJ
t: 0208 944 7419 m: 0786 786 6461 f: 0208 9447419
www.architect-wimbledon.co.uk e: s.handley@architect-wimbledon.co.uk

Proposed Drawing

Project No: 2005 Dwg No: 004
Size: A1 Scale: 1:50 @ A1, 1:100 @ A3 Rev: D
Date: 26 April '21 Issue: Planning Drawn: SH

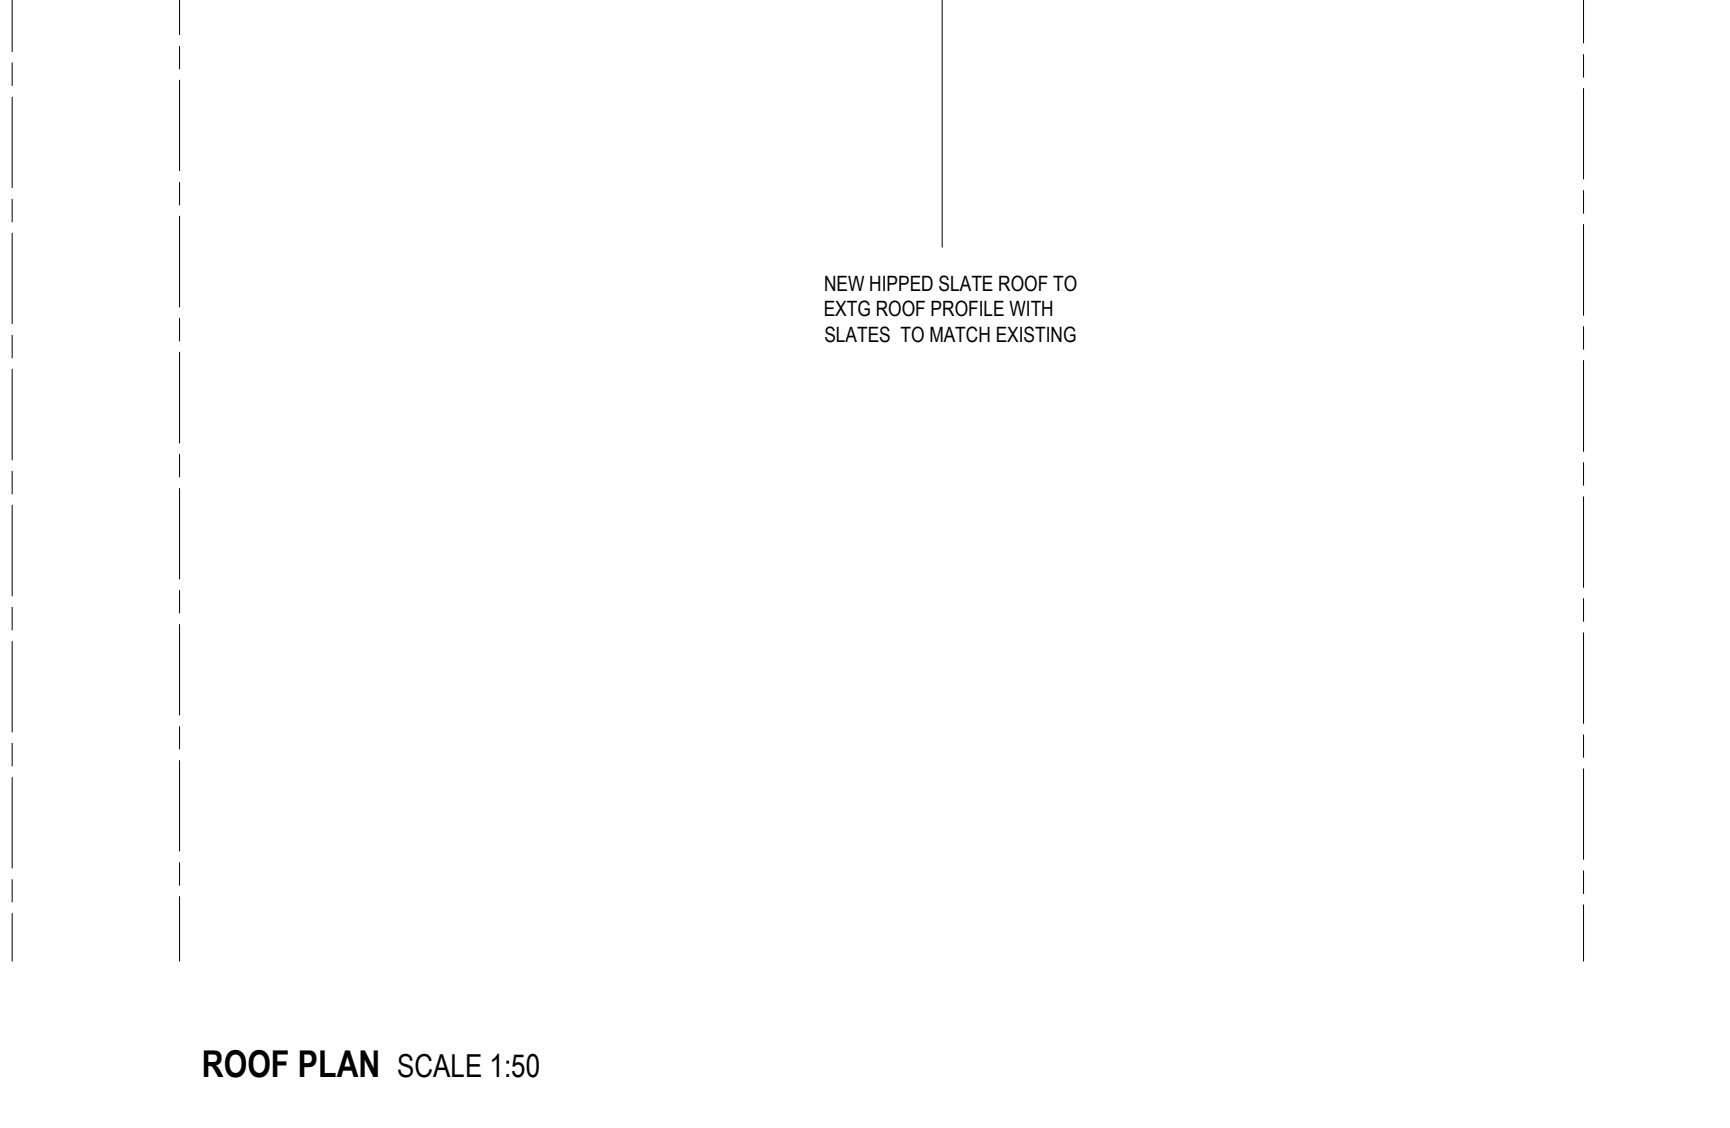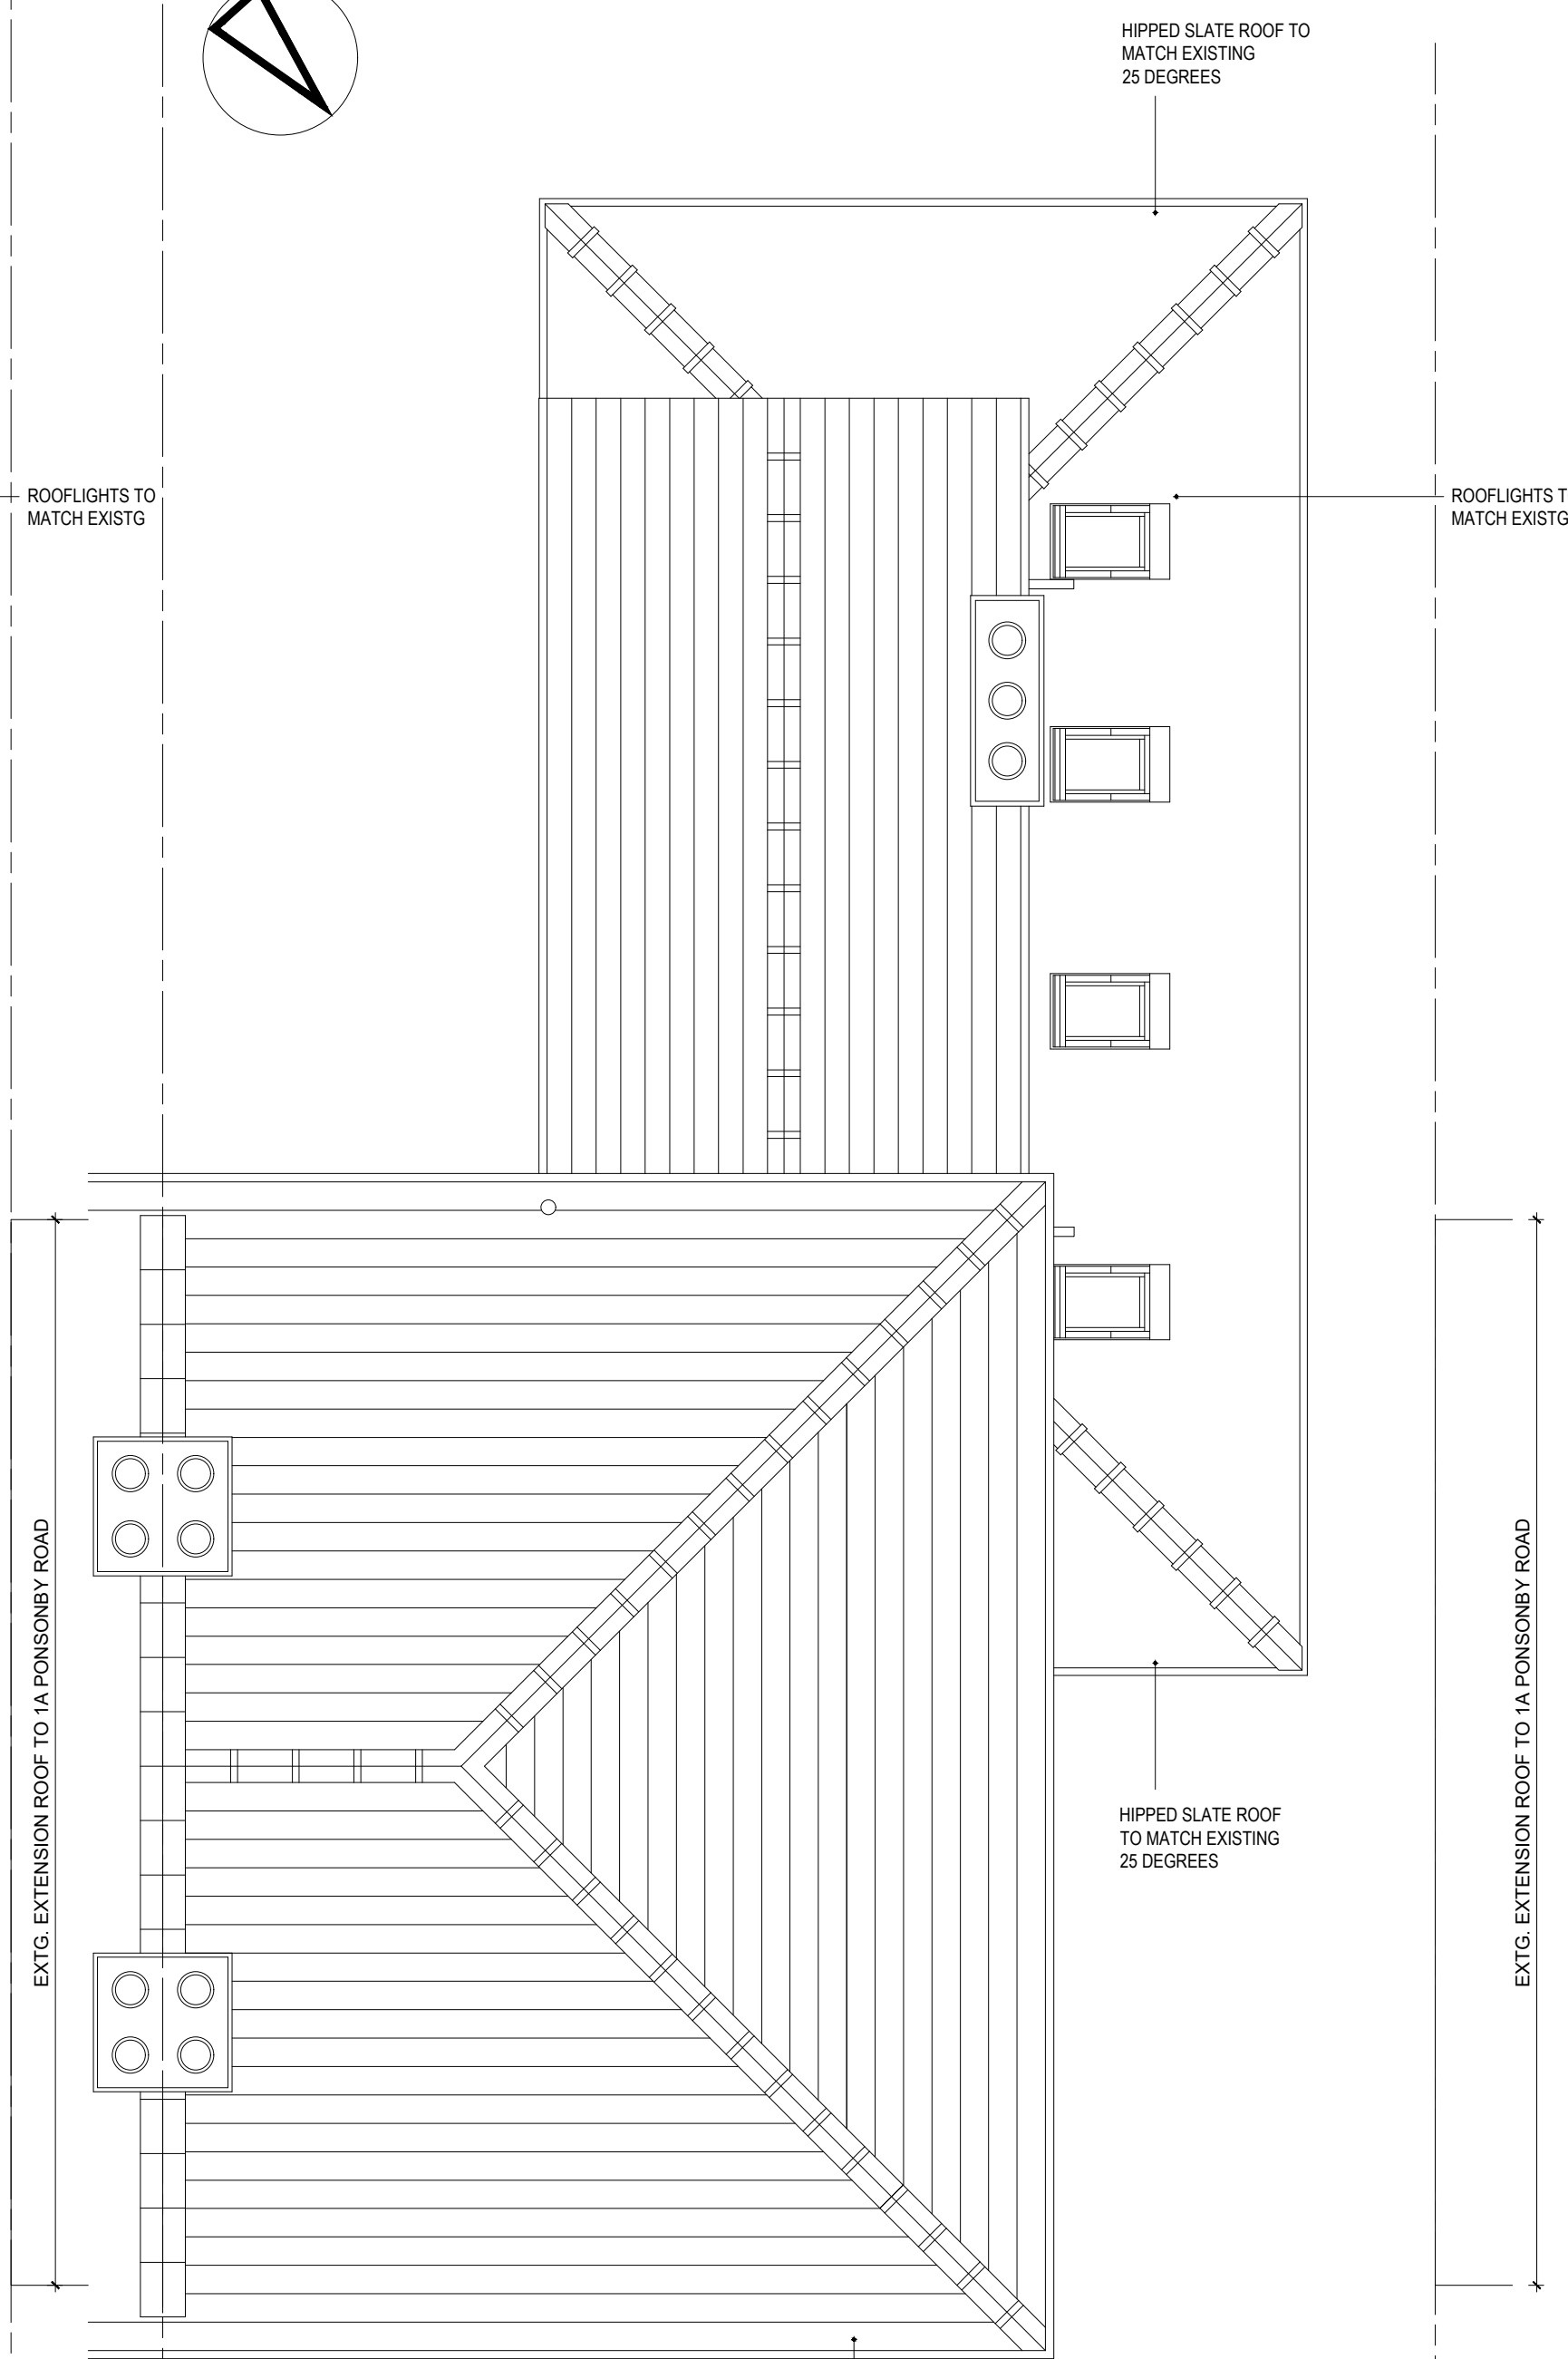

ROOF PLAN
SCALE 1:50