



Proposed Drawing

Project No: 2005 Dwg Series: G-100 Dwg No: 005  
Size: A1 Scale: 1:50 @ A1 1:100@A3 Rev: D  
Date: 26 April '21 Issue: Planning Drawn: SH

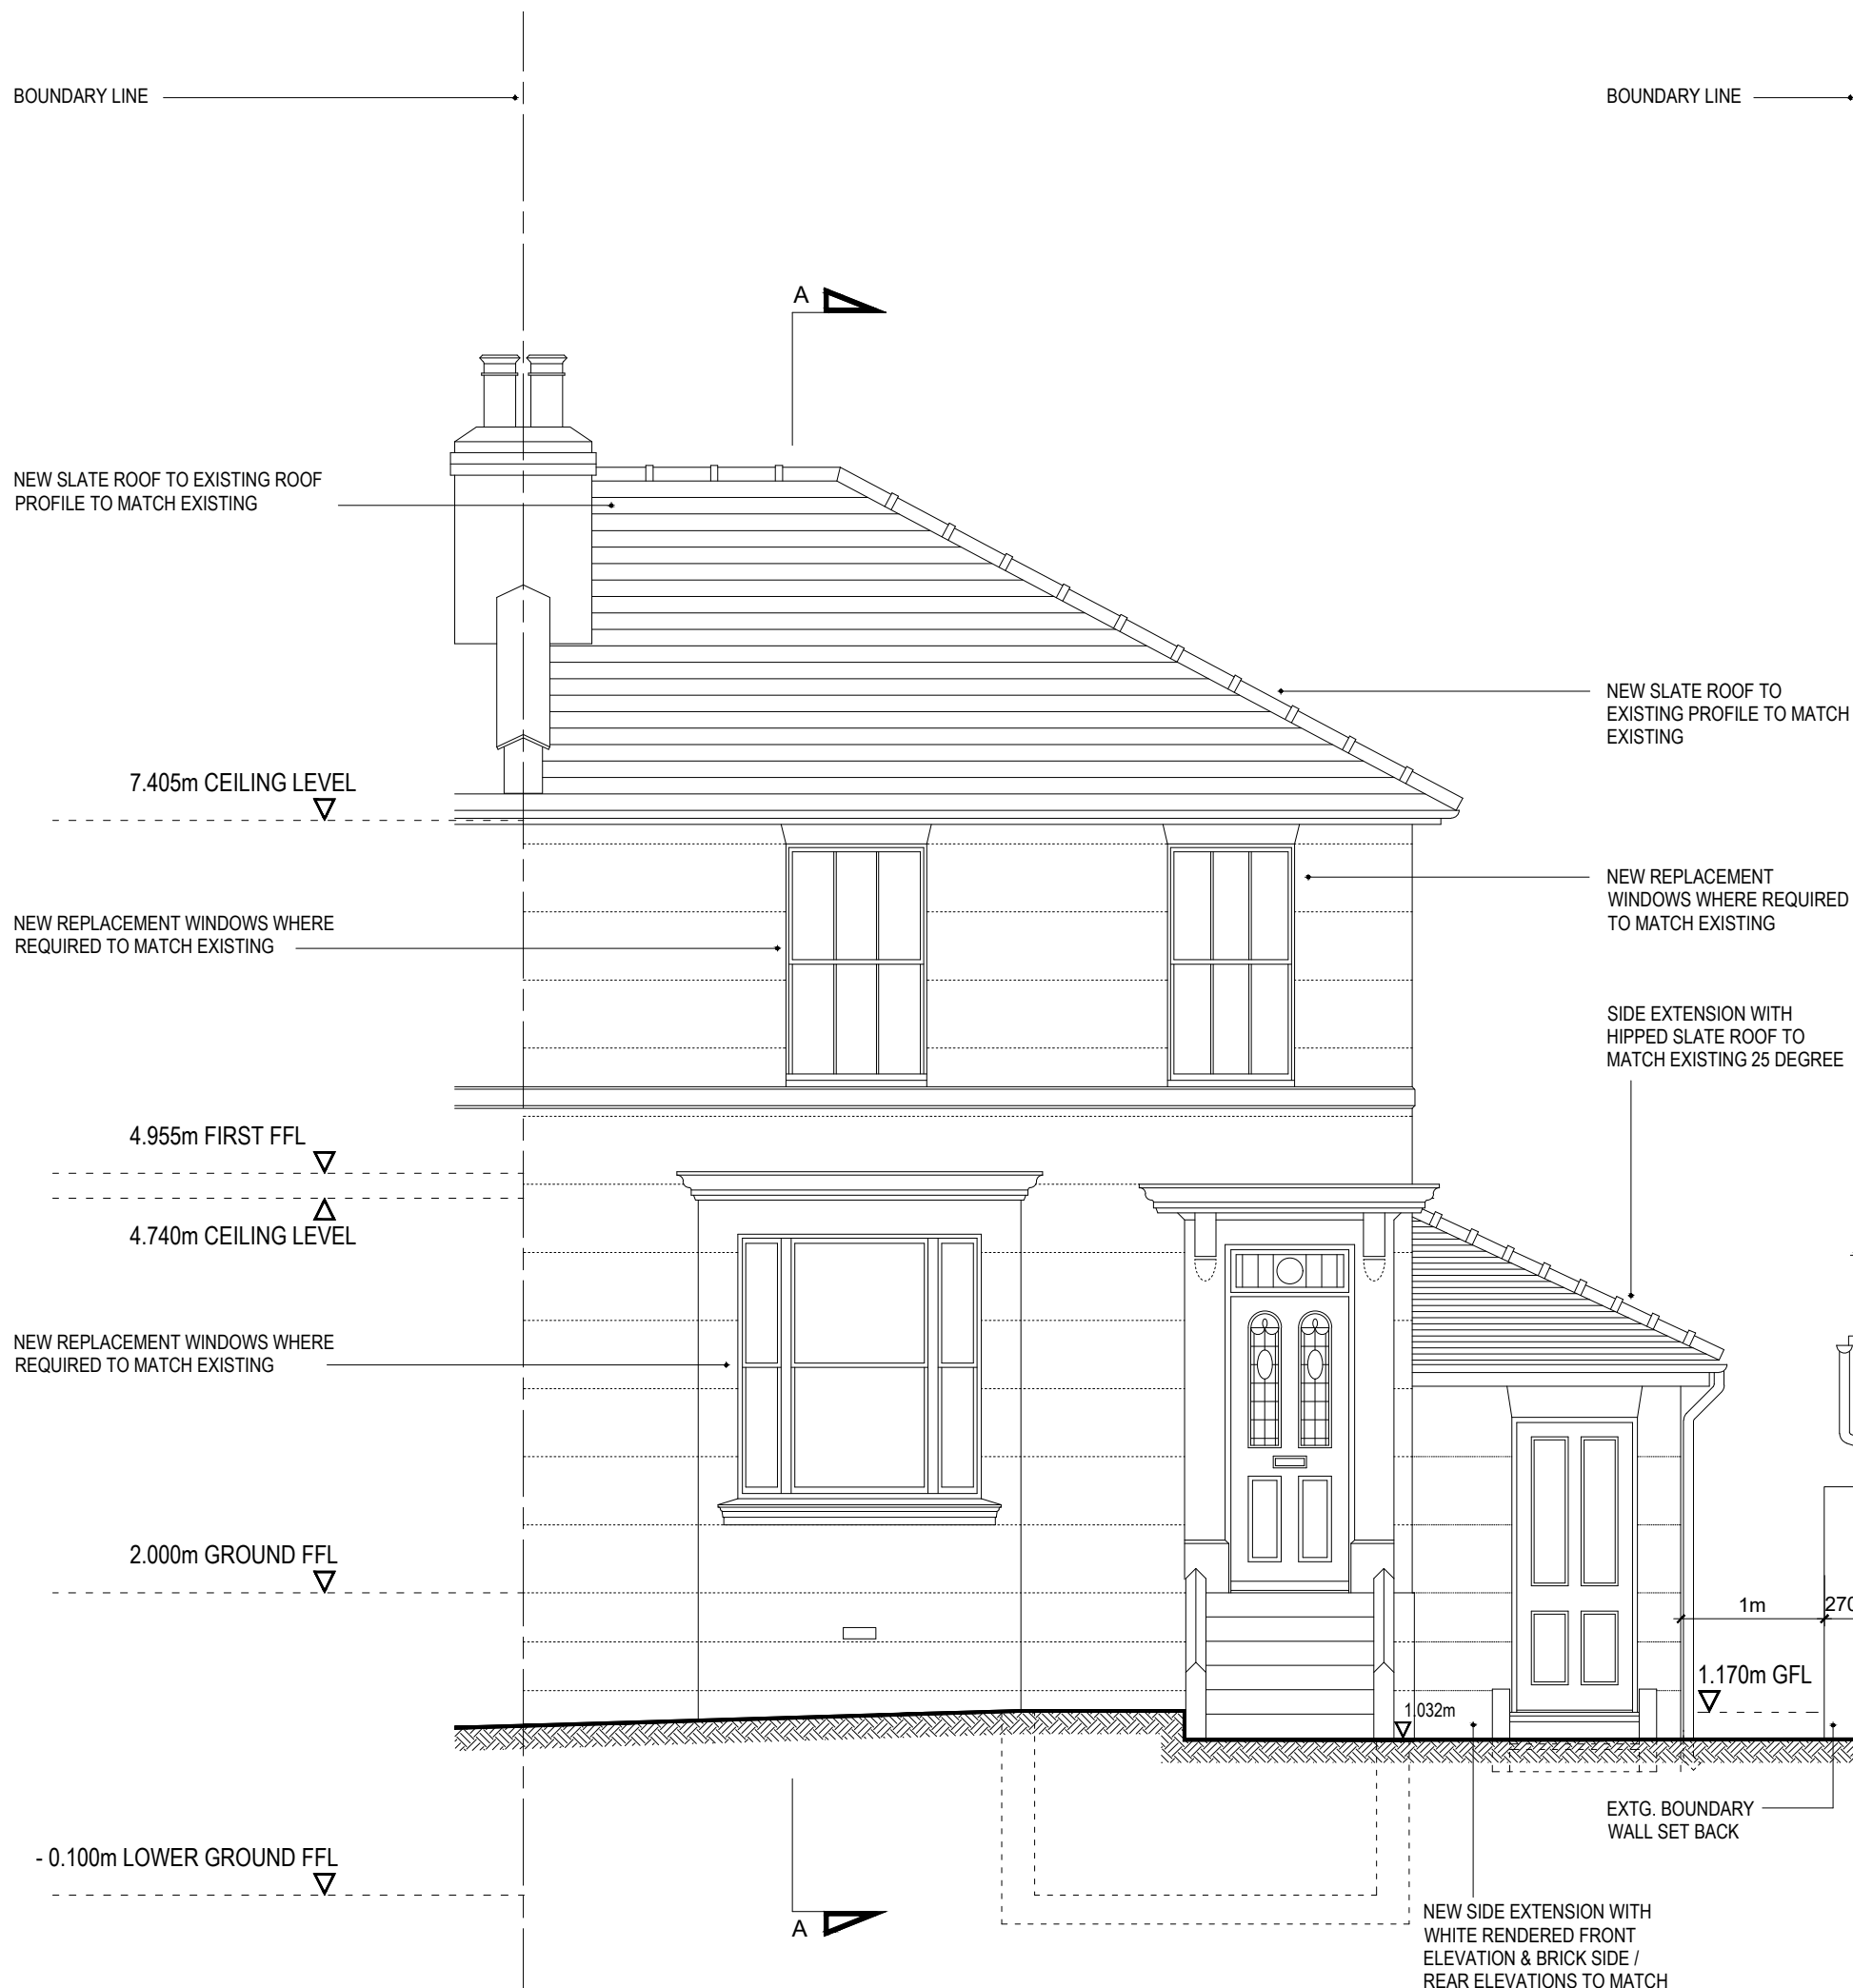


FRONT NORTH EAST FACING ELEVATION SCALE 1:50 @ A1

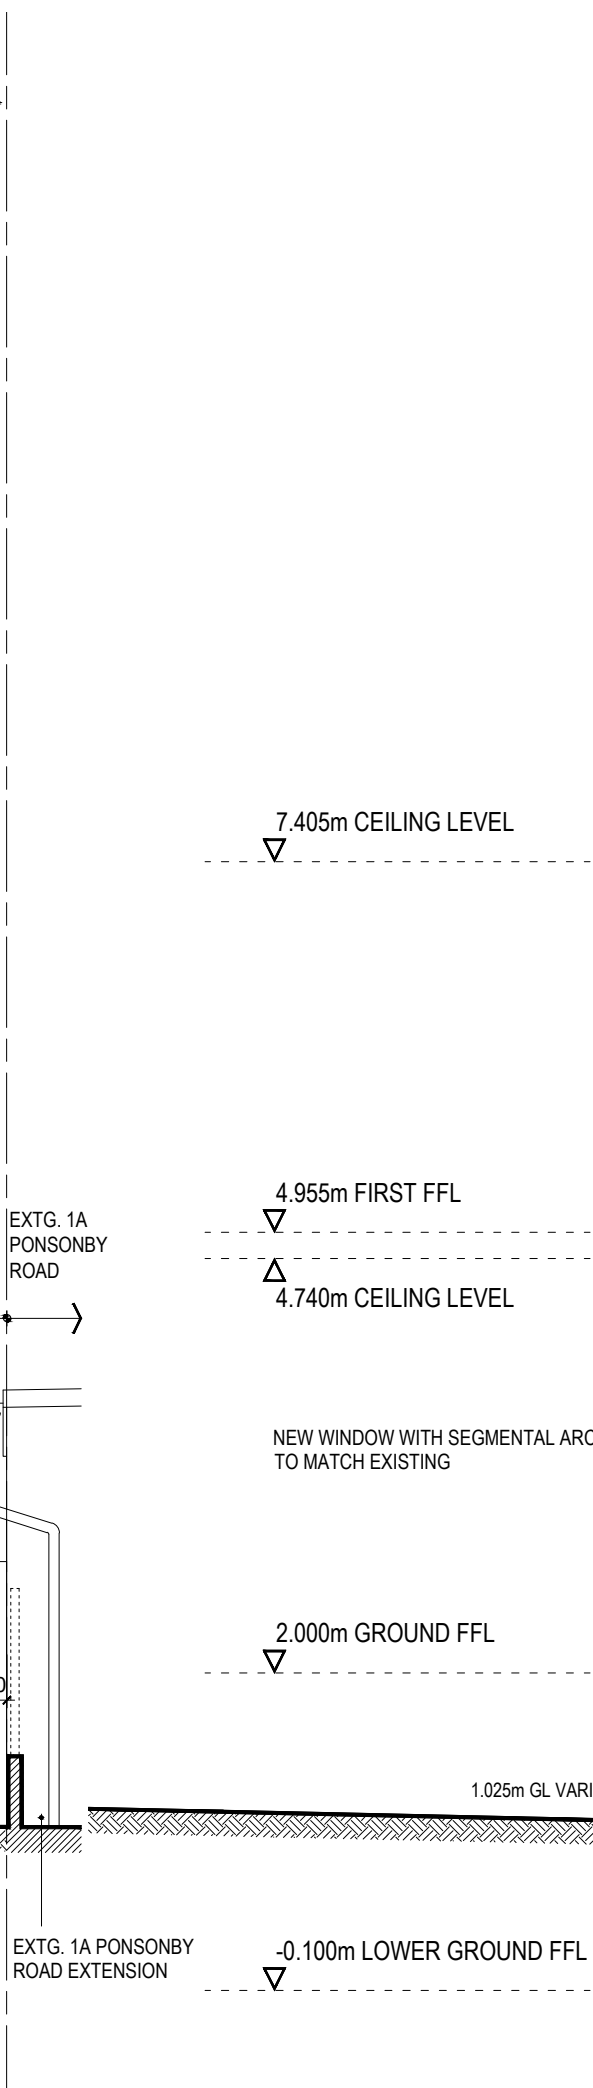

SIDE NORTH WEST FACING ELEVATION SCALE 1:50 @ A1



EX SECTION 24 PUBLIC SEWER TO BE PROTECTED DURING WORKS & ALL DETAILS WITH REGARD TO BUILDING WITHIN 3m OF A PUBLIC SEWER TO BE AGREED WITH THAMES WATER

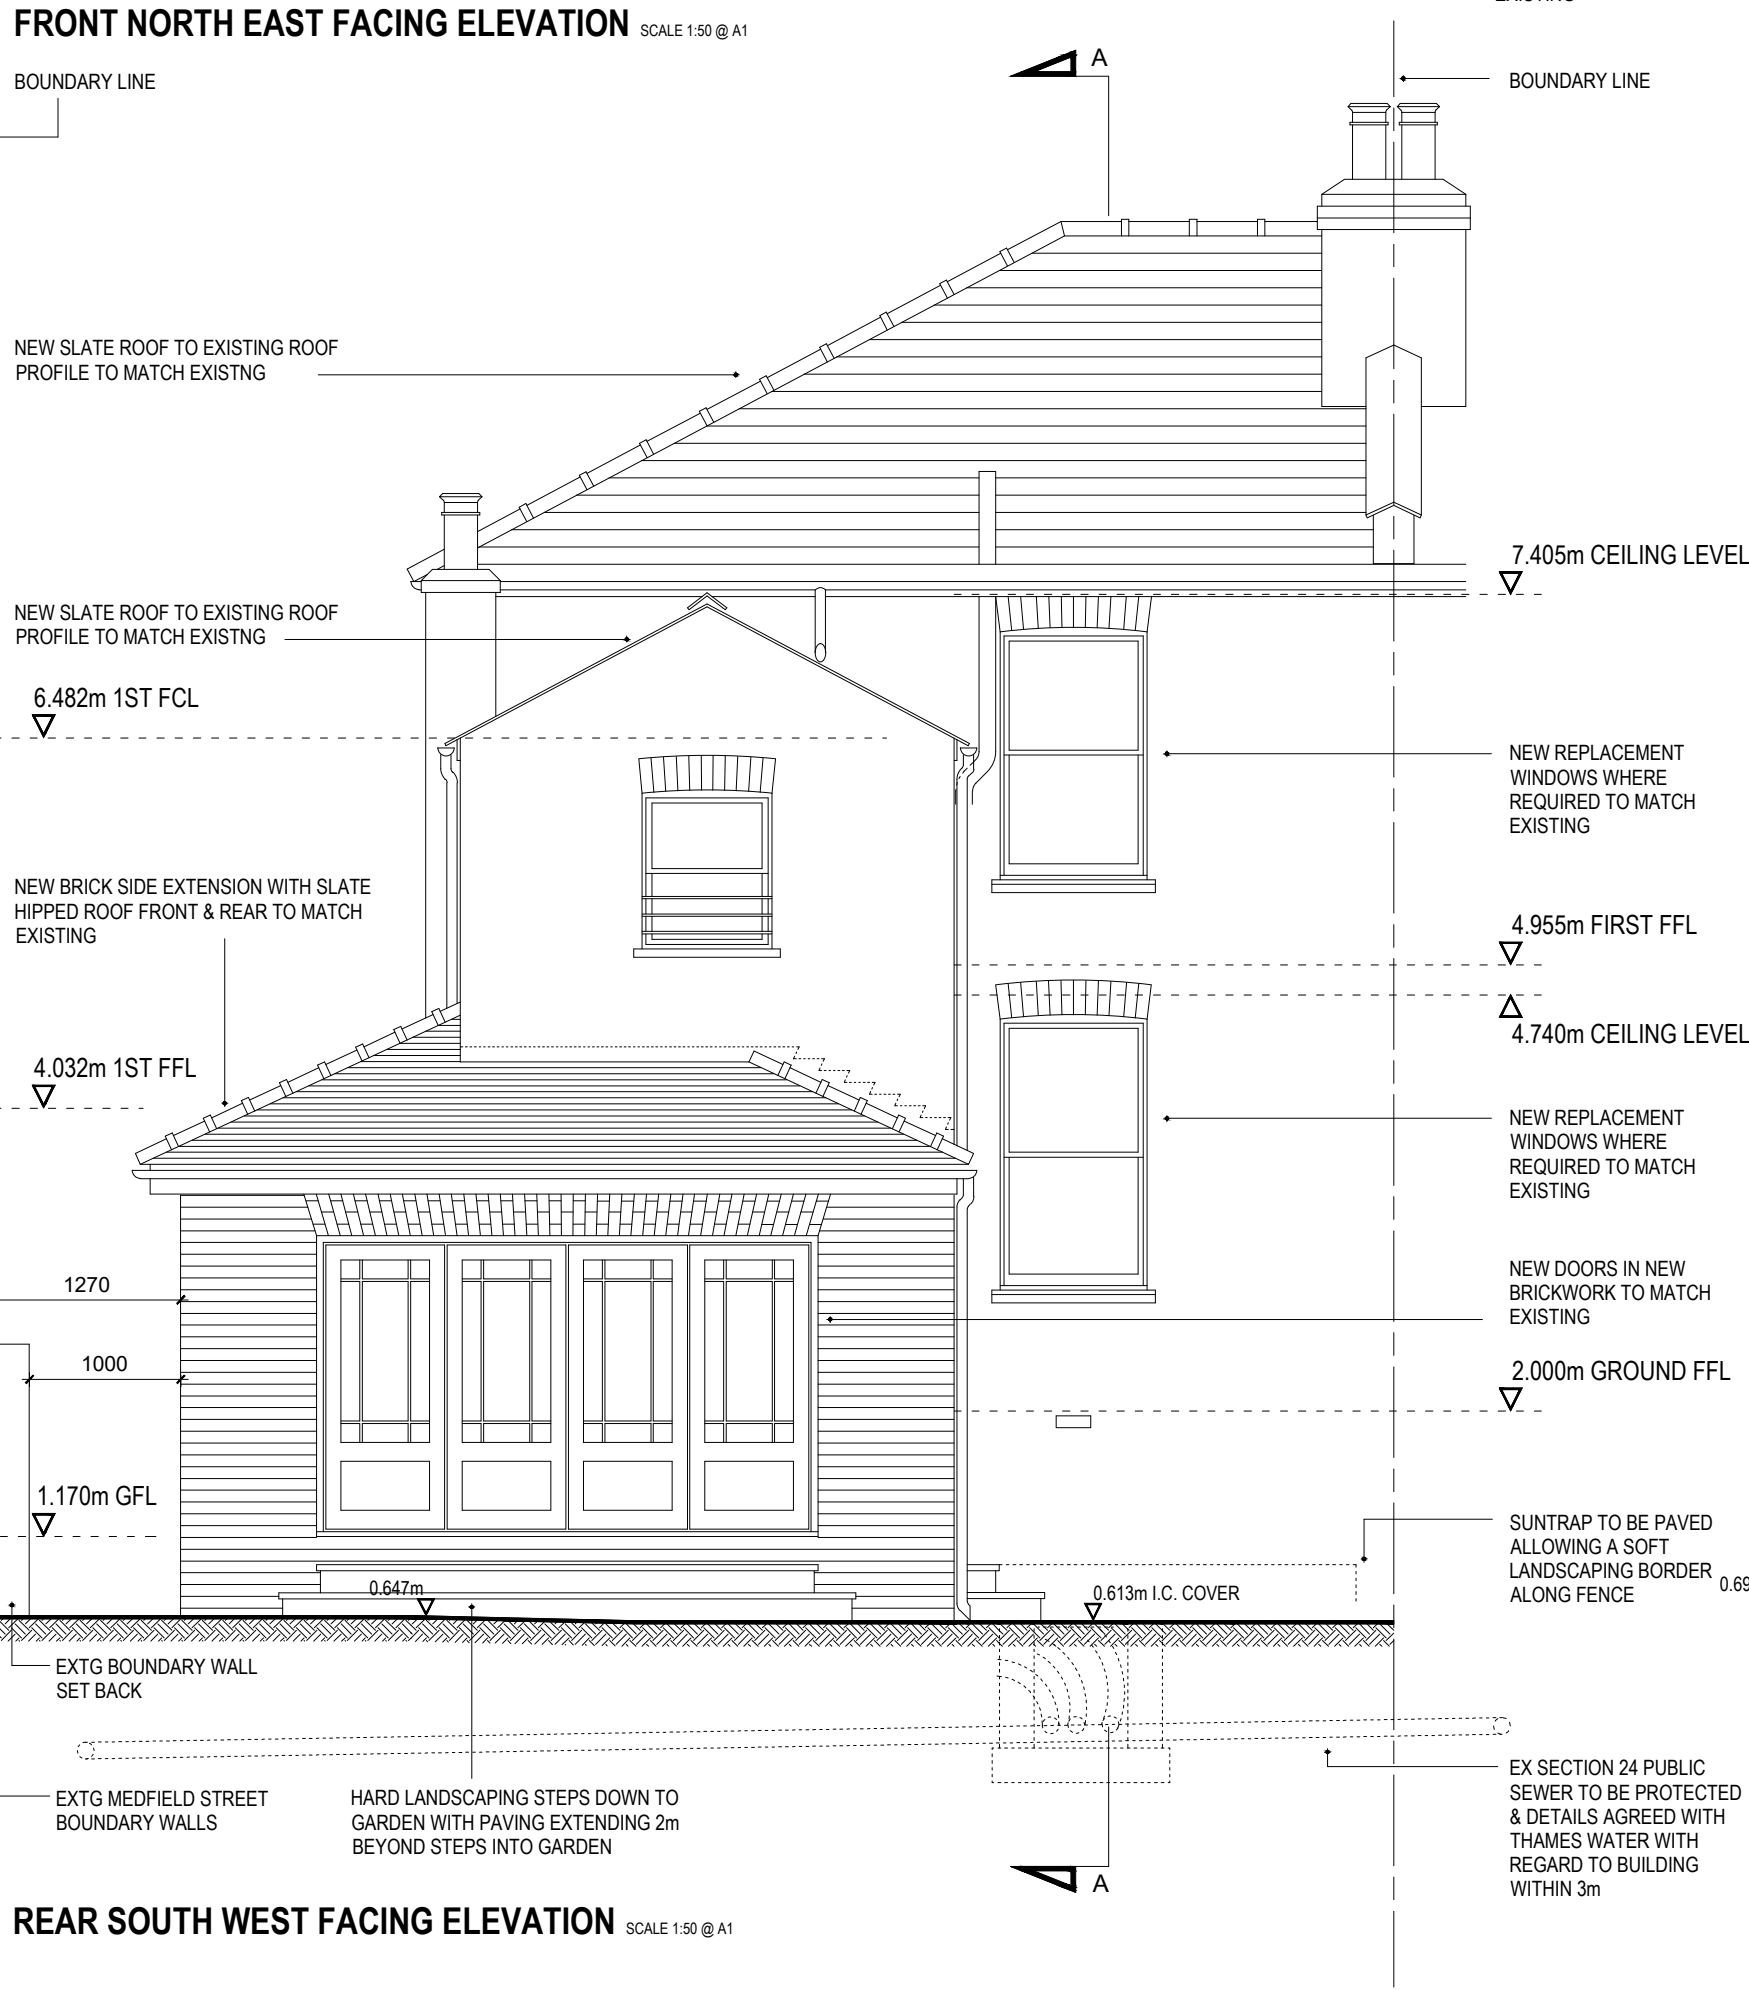

REAR SOUTH WEST FACING ELEVATION SCALE 1:50 @ A1



SIDE SOUTH EAST FACING ELEVATION SECTION A - A SCALE 1:50 @ A1